



APPEL DESIGN GROUP - FILENAME: P:\CLIENT\ARDC\96 BELLE MEAD PLAZA\DWG\ARDC-96-BELLE MEAD PLAZA [PD] DWG PLOT DATE: 02/19/2016 10:26 AM BY: TM

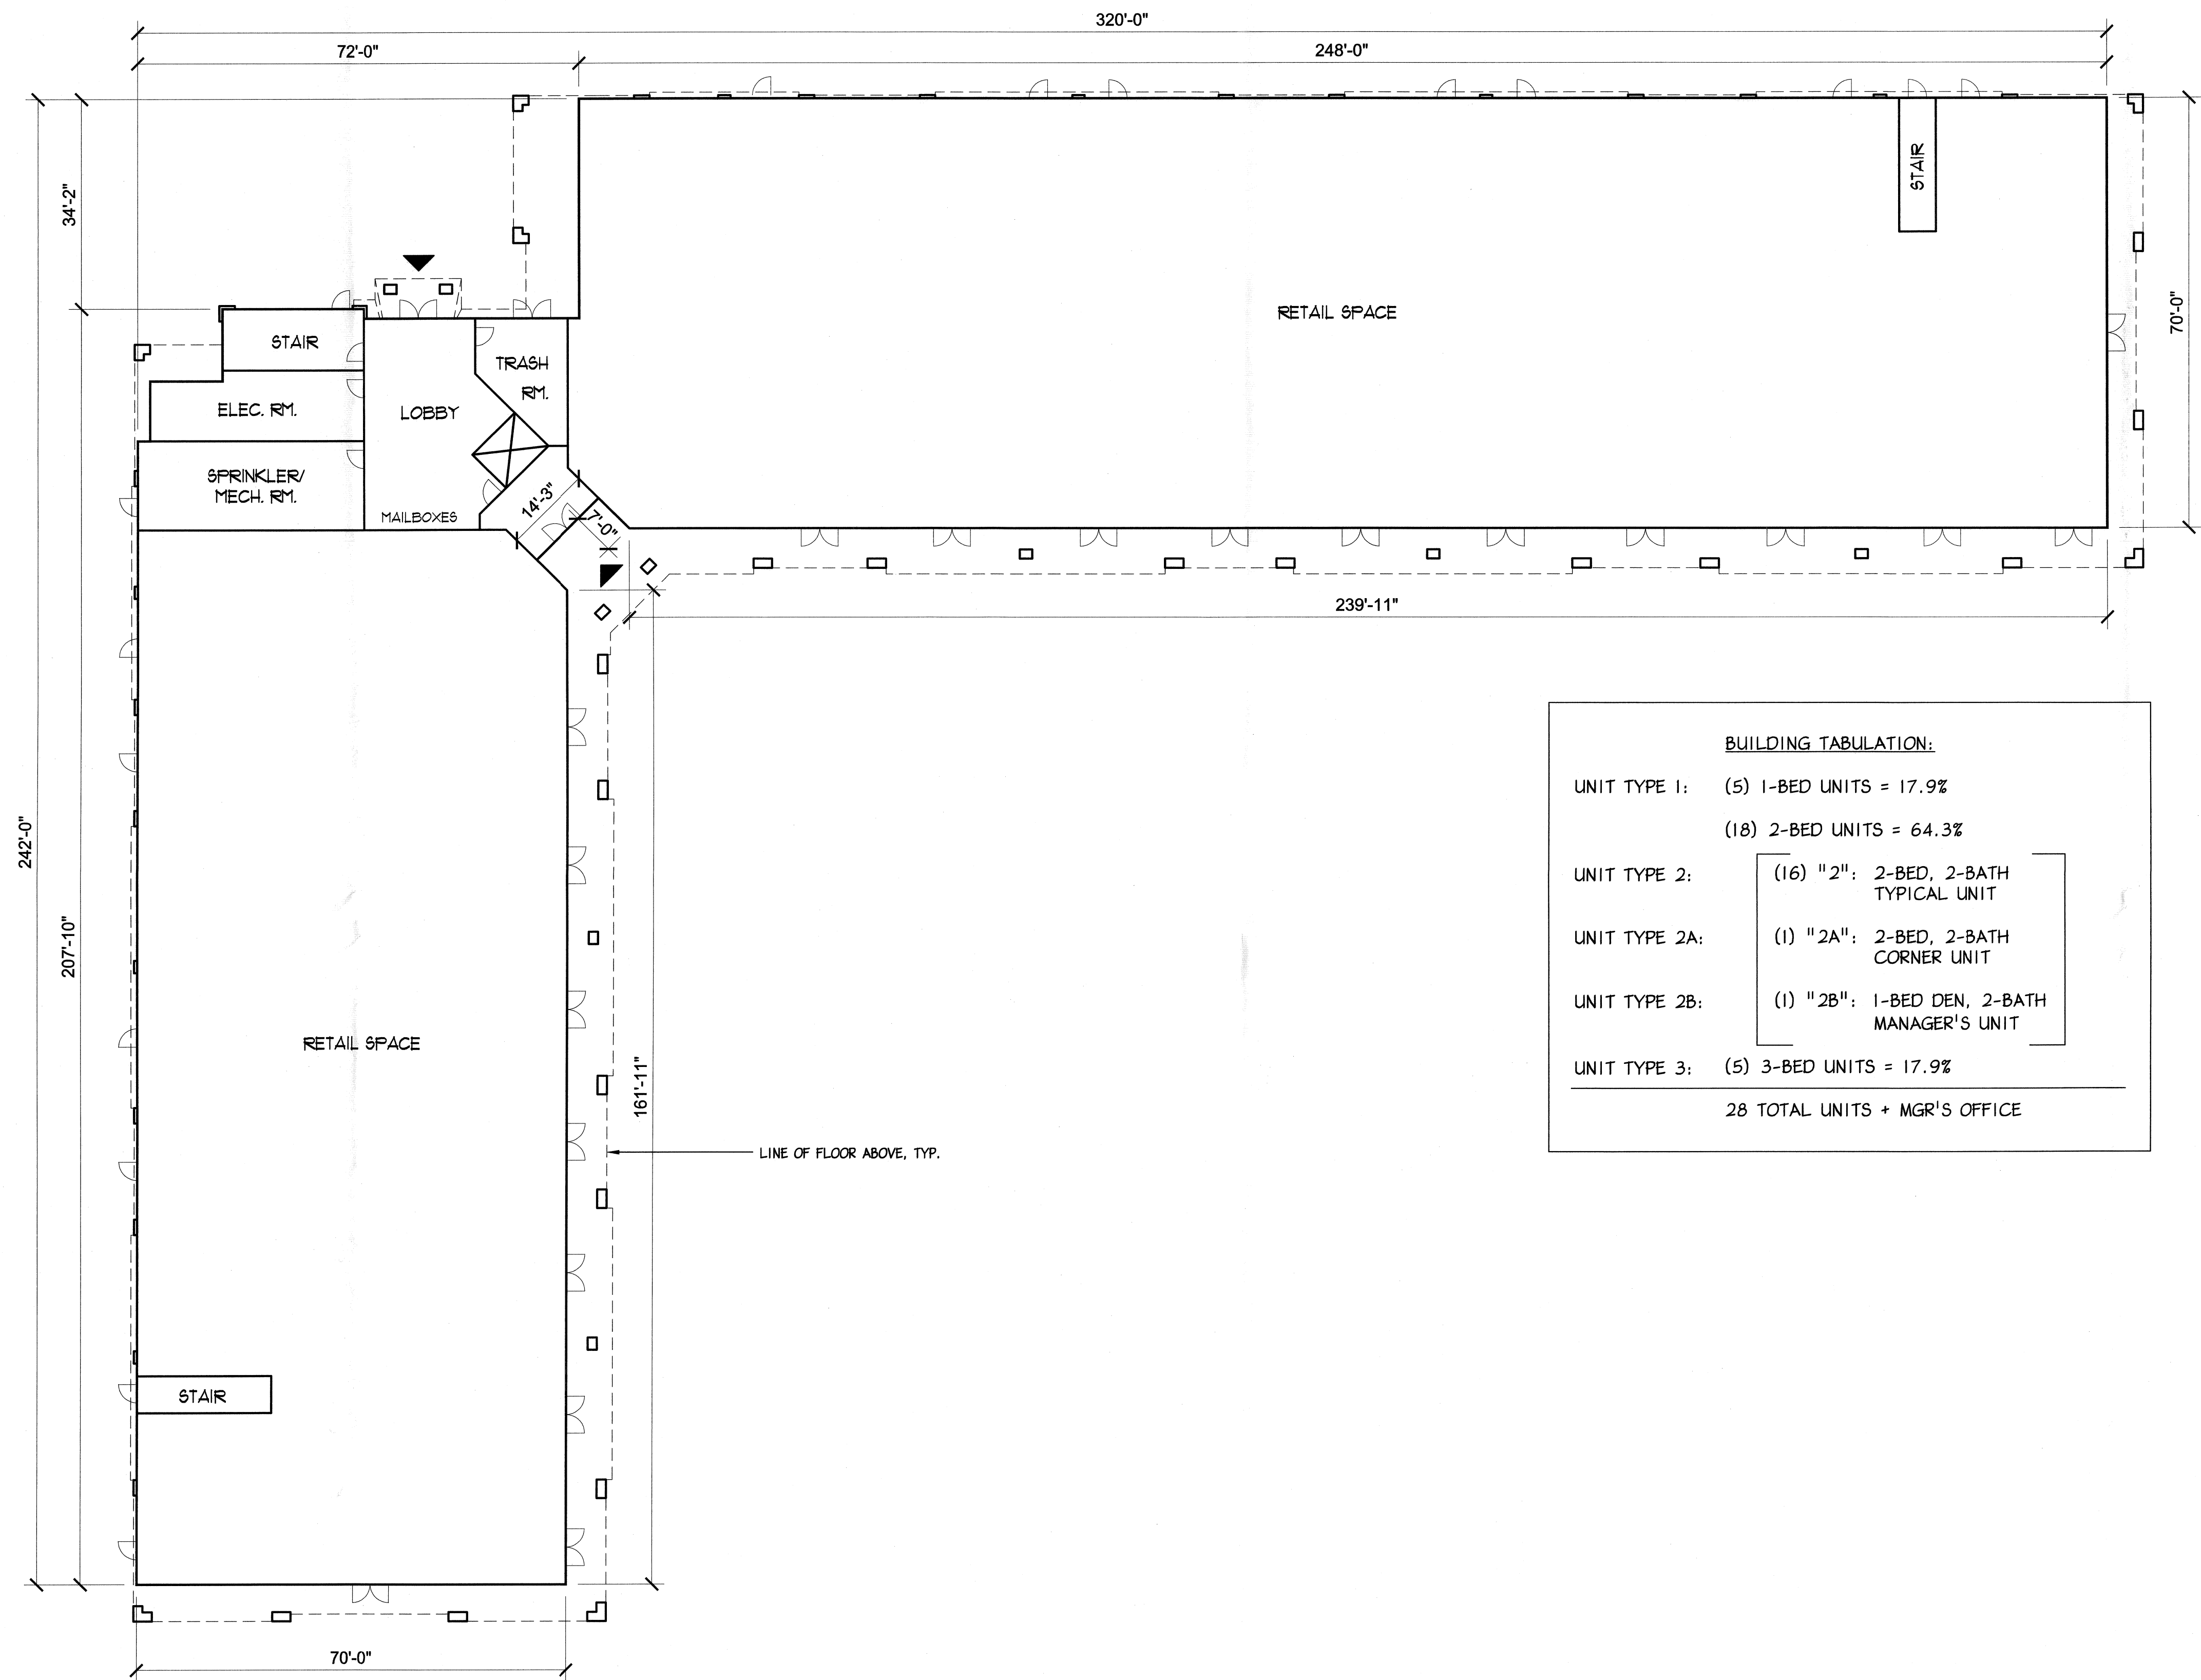

GROUND FLOOR PLAN
SCALE: 1/16" = 1'-0"

BUILDING TABULATION:	
UNIT TYPE 1:	(5) 1-BED UNITS = 17.9%
	(18) 2-BED UNITS = 64.3%
UNIT TYPE 2:	(16) "2": 2-BED, 2-BATH TYPICAL UNIT
UNIT TYPE 2A:	(1) "2A": 2-BED, 2-BATH CORNER UNIT
UNIT TYPE 2B:	(1) "2B": 1-BED DEN, 2-BATH MANAGER'S UNIT
UNIT TYPE 3:	(5) 3-BED UNITS = 17.9%
28 TOTAL UNITS + MGR'S OFFICE	

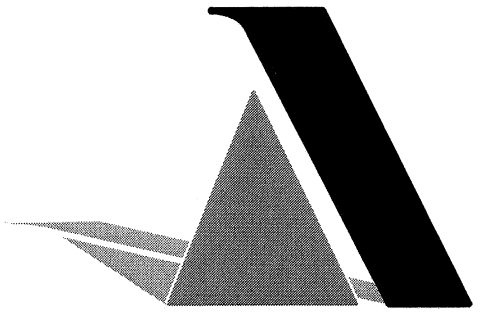


APPEL DESIGN GROUP
ARCHITECTS

220 SOUTH ORANGE AVE., SUITE 100
LIVINGSTON, NJ 07039
TEL: (873) 994-1776
FAX: (873) 577-4455

BELLE MEAD PLAZA
ROUTE 206 AND BELLE MEAD
MONTGOMERY TWP, NJ

NO.	REVISION	BY	DATE
1	ISSUE FOR PLANNING BOARD	TM	2-19-16

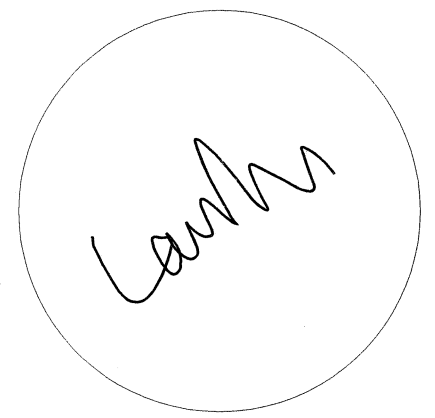

LAURANCE D. APPEL, R.A. NJ # A112149
NY - 025018
PA - RA-04880-B

**GROUND
FLOOR PLAN**

DRAWN BY: TM

CHECKED BY: LA

CLIENT: ARDC96-BELLE MEAD


DATE: 2/19/16

DRAWING:

PB-1



COMM. #: N/A

APPEL DESIGN GROUP - FILENAME: P:\CLIENT\ARDC36 BELLE MEAD PLAZA\DWG\ARDC36-BELLE MEAD PLAZA (PD).DWG PLOT DATE: 02/19/2016 10:26 AM BY: TM

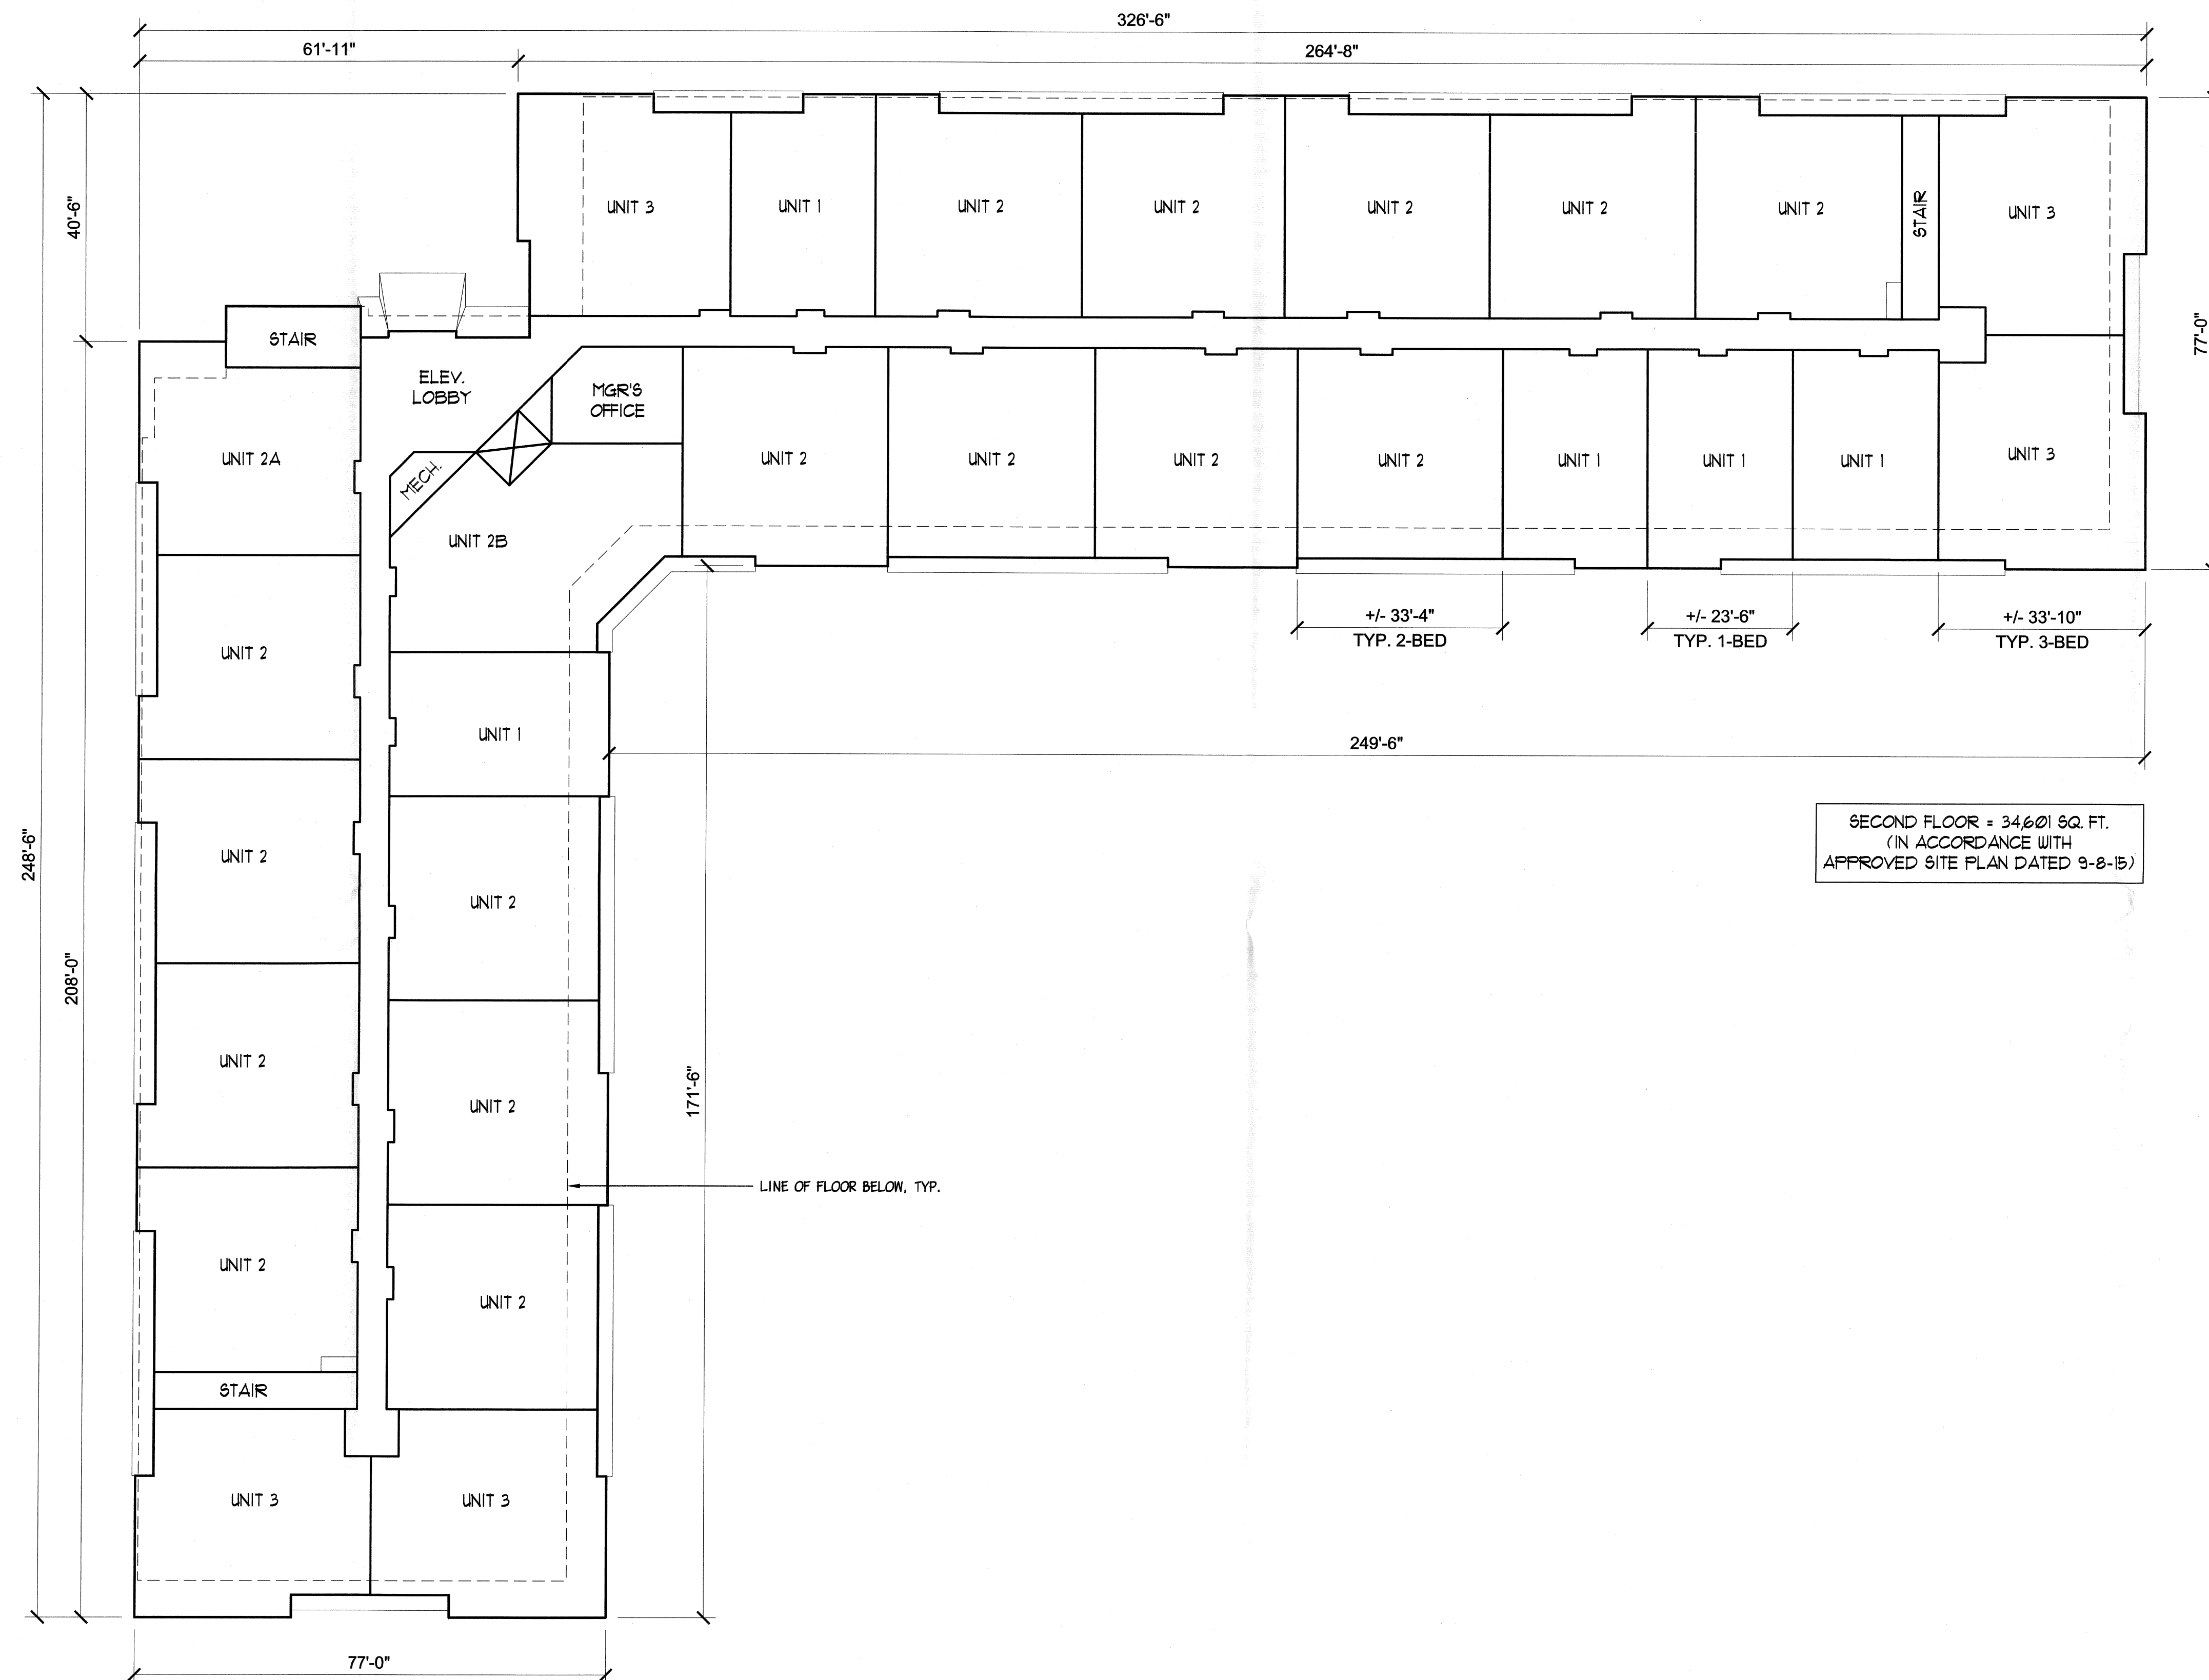

SECOND FLOOR PLAN
SCALE: 1/16" = 1'-0"

SECOND FLOOR = 34,601 SQ. FT.
(IN ACCORDANCE WITH
APPROVED SITE PLAN DATED 9-8-15)

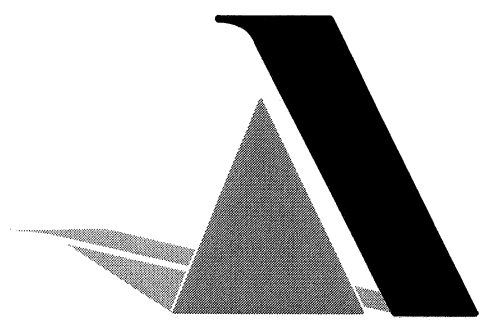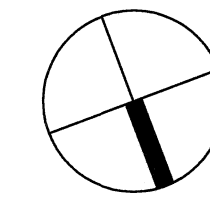

APPEL DESIGN GROUP
ARCHITECTS

220 SOUTH ORANGE AVE. - SUITE 100
LIVINGSTON, NJ 07038
TEL: (732) 994-1776
FAX: (732) 577-4455

BELLE MEAD PLAZA
ROUTE 206 AND BELLE MEAD
MONTGOMERY TWP, NJ

NO.	REVISION	BY	DATE
1	ISSUE FOR PLANNING BOARD	TM	2-18-16



LAURANCE D. APPEL, R.A. NJ # A1-12148
NY # 025018
PA # RA-014580-B

SECOND FLOOR PLAN

DRAWN BY: TM

CHECKED BY: LA

CLIENT: ARDC36-BELLE MEAD

DATE: 2/18/16

DRAWING:


PB-2

COMM. #:

N/A



NORTH ELEVATION
SCALE: 1/16" = 1'-0"

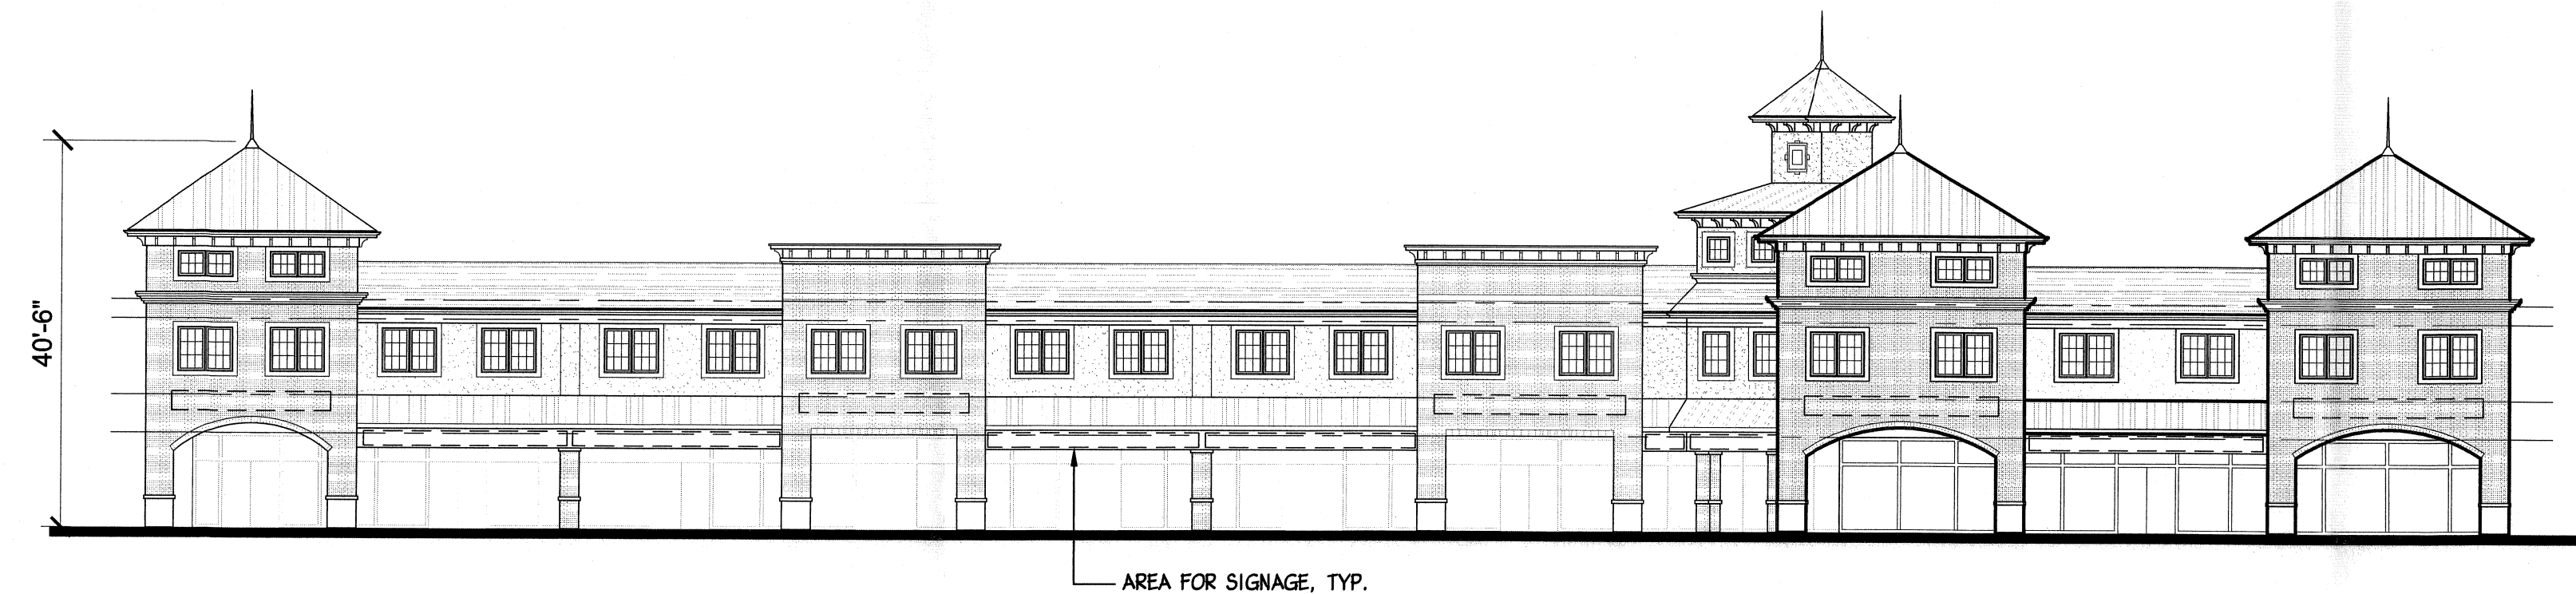


WEST ELEVATION
SCALE: 1/16" = 1'-0"



SOUTH ELEVATION
SCALE: 1/16" = 1'-0"



EAST ELEVATION
SCALE: 1/16" = 1'-0"

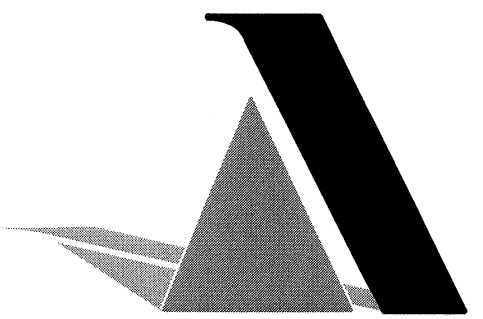


APPEL DESIGN GROUP
ARCHITECTS

220 SOUTH ORANGE AVE., SUITE 100
LIVINGSTON, NJ 07039
TEL: (873) 994-1778
FAX: (873) 577-4455

BELLE MEAD PLAZA
ROUTE 206 AND BELLE MEAD
MONTGOMERY TWP, NJ

NO.	REVISION	BY	DATE
1	ISSUE FOR PLANNING BOARD	TM	2-19-16

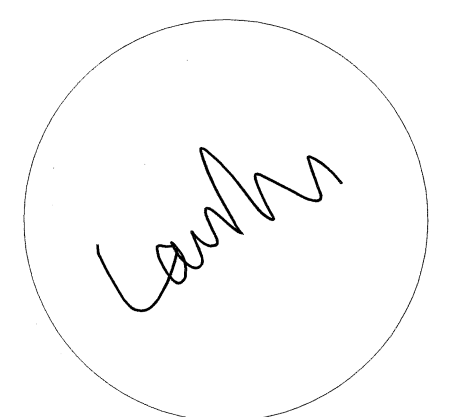

LAURANCE D. APPEL, R.A. NJ # 41-0149
NY - 015018
PA - RA-014580-B

EXTERIOR ELEVATIONS

DRAWN BY: TM
CHECKED BY: LA
CLIENT: ARDC96-BELLE MEAD
DATE: 2/19/16

DRAWING:

PB-3

COMM. #: N/A