




- SYMBOL LEGEND**
- Gas Valve
 - Water Valve
 - Sanitary Sewer Cleanout
 - Utility Manhole
 - Light Pole
 - Foot Light
 - Handicap Space
 - Hydrant
 - Sign (Road)
 - Sign (Private)
 - Utility Pole
 - Utility Anchor
 - Manhole
 - Electric Junction Box
 - Fence
 - Electric/Telephone Cables
 - Sanitary Sewer Pipe
 - North
 - South
 - East
 - West
 - Angular Degrees
 - Angular Minutes
 - Angular Seconds
 - Radius
 - Length
 - Delta (Central Angle)

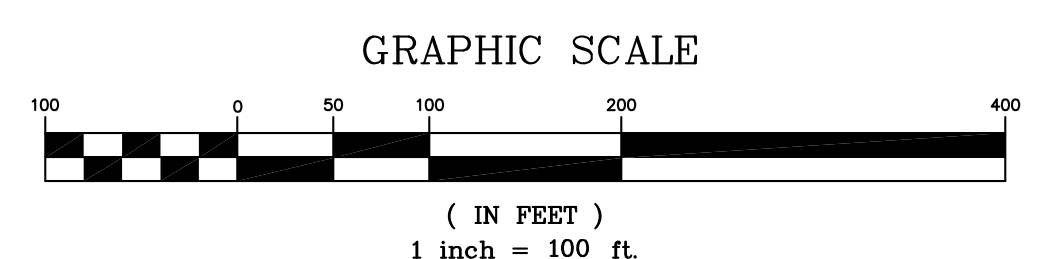

**BOUNDARY & TOPOGRAPHIC SURVEY
OVERALL SITE**

HACKENSACK MERIDIAN HEALTH CARRIER CLINIC
252 ROUTE 601
LOT 2 BLOCK 2001
TOWNSHIP OF MONTGOMERY SOMERSET COUNTY NEW JERSEY

STIRES ASSOCIATES, P.A.
ENGINEERS, SURVEYORS & ENVIRONMENTAL CONSULTANTS
43 West High Street, Somerville, New Jersey 08876
Phone (908) 725-0230 Fax (908) 707-0831

RICHARD C. MATHEWS
PROFESSIONAL LAND SURVEYOR
N.J. LICENSE No. 29353

DATE: 9/01/22
SCALE: 1" = 100'

DESIGNED BY: _____
DRAWN BY: _____
CHECKED BY: _____
SHEET NUMBER: 1 OF 1

CAUTION: If this document does not contain the raised registration seal of the professional, it is not an authorized original document and may have been altered.

PROJECT No. 23088