

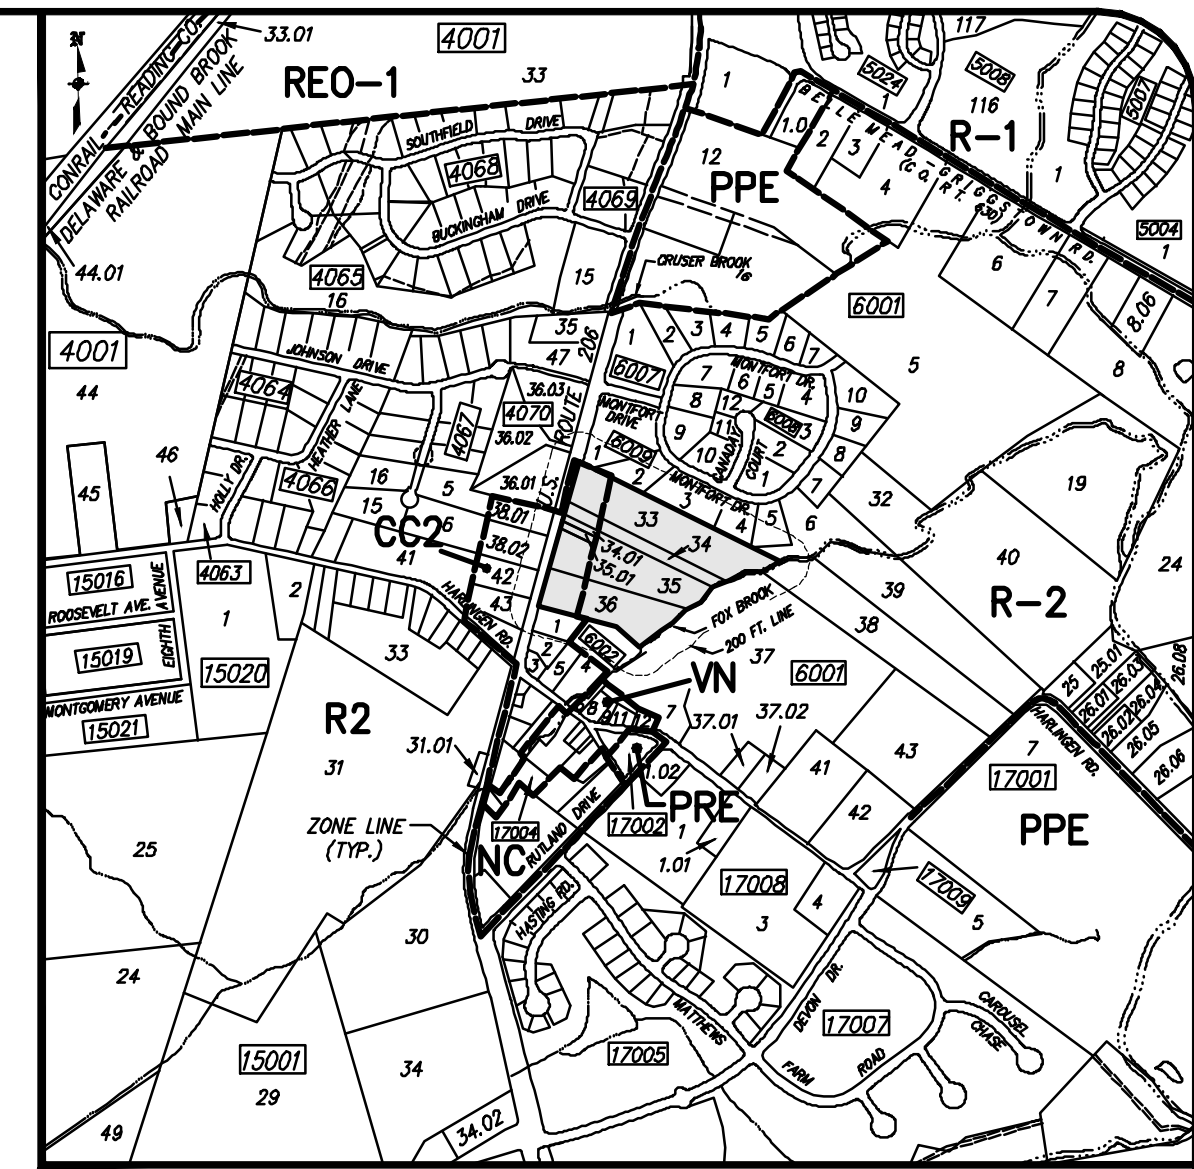


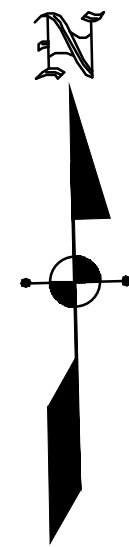


KEY MAP  
SCALE: 1"=1,300'

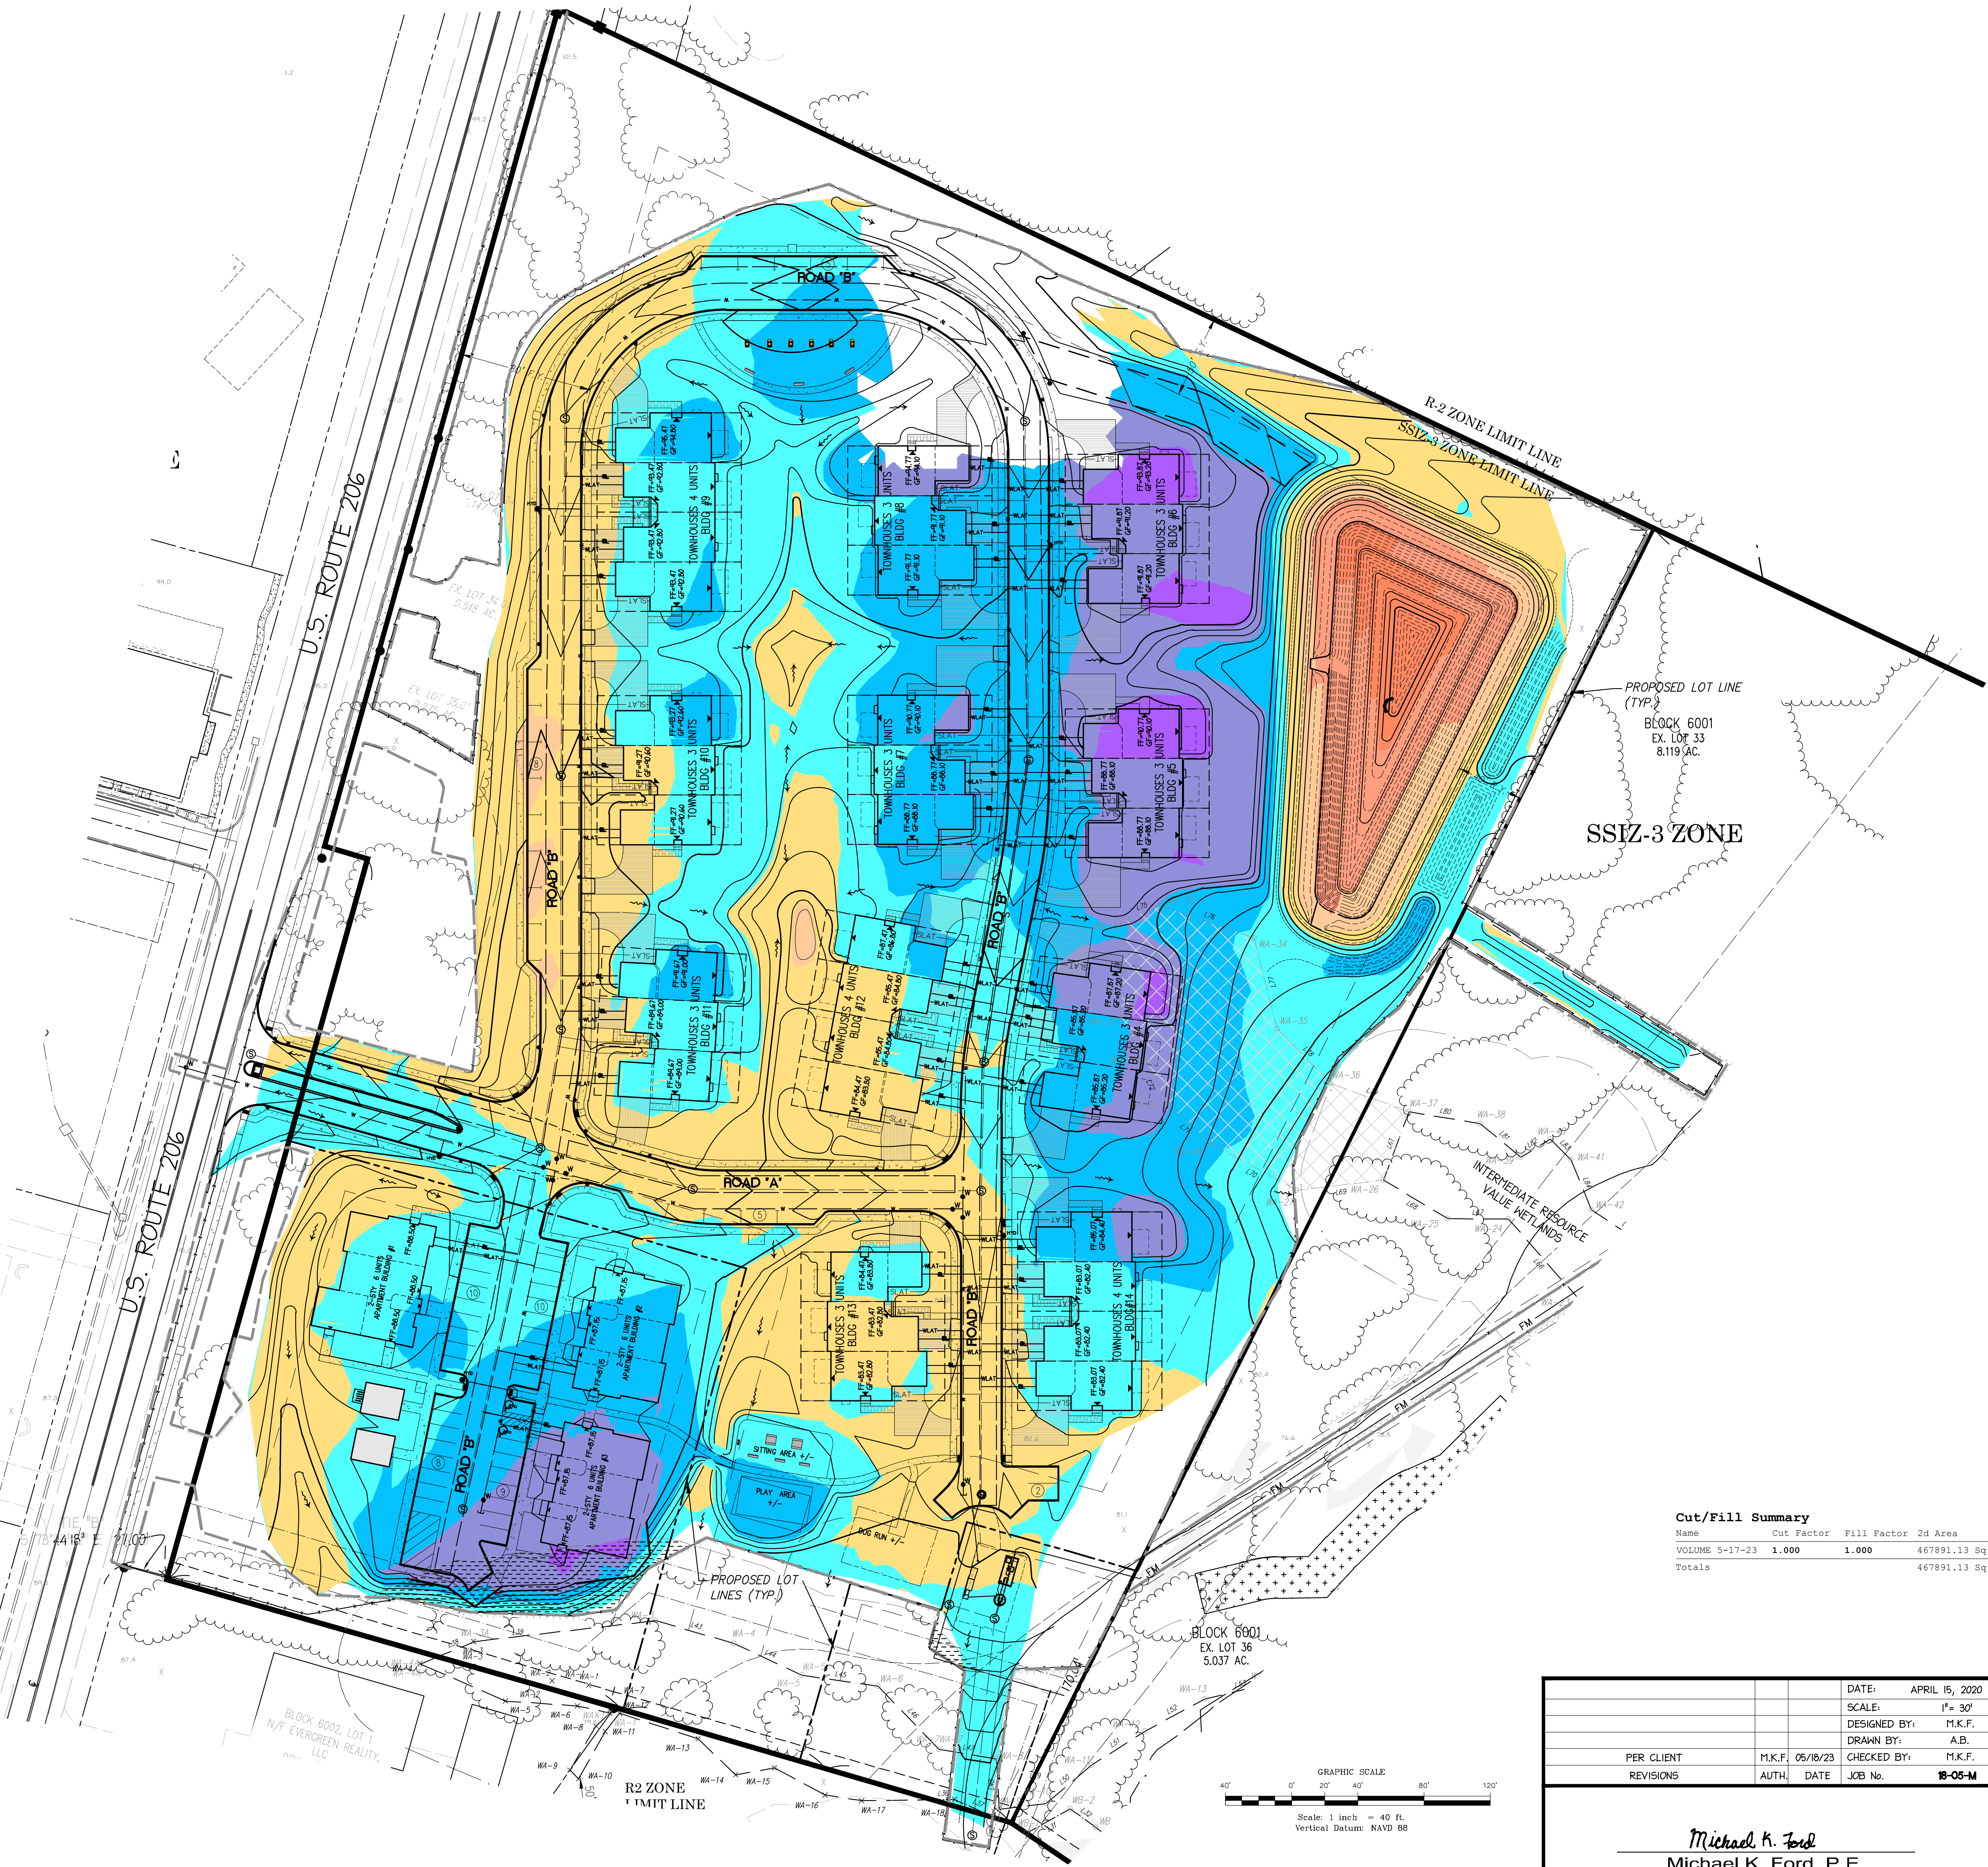

| Elevations Table |                   |                   |           |       |
|------------------|-------------------|-------------------|-----------|-------|
| Number           | Minimum Elevation | Maximum Elevation | Area      | Color |
| 1                | -12.52            | -9.00             | 5248.77   |       |
| 2                | -9.00             | -6.00             | 12747.04  |       |
| 3                | -6.00             | -3.00             | 11020.21  |       |
| 4                | -3.00             | 0.00              | 137342.89 |       |
| 5                | 0.00              | 2.00              | 149043.00 |       |
| 6                | 2.00              | 4.00              | 101270.57 |       |
| 7                | 4.00              | 6.00              | 44647.76  |       |
| 8                | 6.00              | 7.53              | 6520.88   |       |

| Cut/Fill Summary |            |             |                   |                  |
|------------------|------------|-------------|-------------------|------------------|
| Name             | Cut Factor | Fill Factor | 2d Area           | Net              |
| VOLUME 5-17-23   | 1.000      | 1.000       | 467891.13 Sq. Ft. | 12121.51 Cu. Yd. |
| Totals           |            |             | 467891.13 Sq. Ft. | 12121.51 Cu. Yd. |

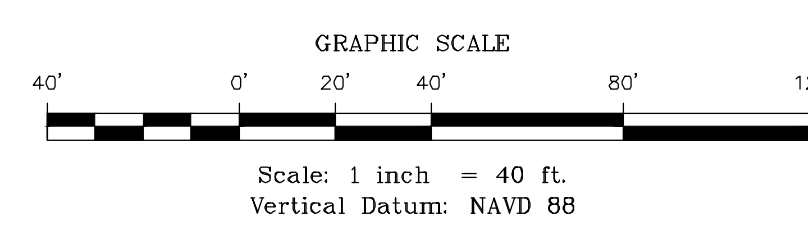

DATE: APRIL 15, 2020  
SCALE: 1"= 30'  
DESIGNED BY: M.K.F.  
DRAWN BY: A.B.  
CHECKED BY: M.K.F.  
AUTH: DATE JOB No. 18-05-M

PER CLIENT M.K.F. 05/18/23  
REVISIONS AUTH: DATE JOB No. 18-05-M

Michael K. Ford  
Michael K. Ford, P.E.  
Professional Engineer, New Jersey Lic. No. 34722

DATE: APRIL 15, 2020  
SCALE: 1"= 30'  
DESIGNED BY: M.K.F.  
DRAWN BY: A.B.  
CHECKED BY: M.K.F.  
AUTH: DATE JOB No. 18-05-M

**Van Cleaf**  
ENGINEERING WITH FOCUS  
VAN CLEEF ENGINEERING ASSOCIATES, LLC  
32 BROWN LANE, HILLSBOROUGH, NJ 08844  
WWW.VANCLEEFENGINEERING.COM  
PHONE (908) 535-5251  
CERT. OF AUTHORIZATION NO. 266A28122380

Bridges/Highways  
Construction Inspection  
Environmental  
Geotechnical/Dams  
Landscape Architecture  
Local/Regional Planning  
Municipal Engineering  
Site Development  
Surveying/Aerial Drones/GIS  
Water/Wastewater

EARTHWORK ANALYSIS EXHIBIT  
FOR  
LOTS 33, 34, 34.01, 35, 35.01 & 36 IN BLOCK 6001  
MONTGOMERY TOWNSHIP,  
SOMERSET COUNTY, NEW JERSEY