


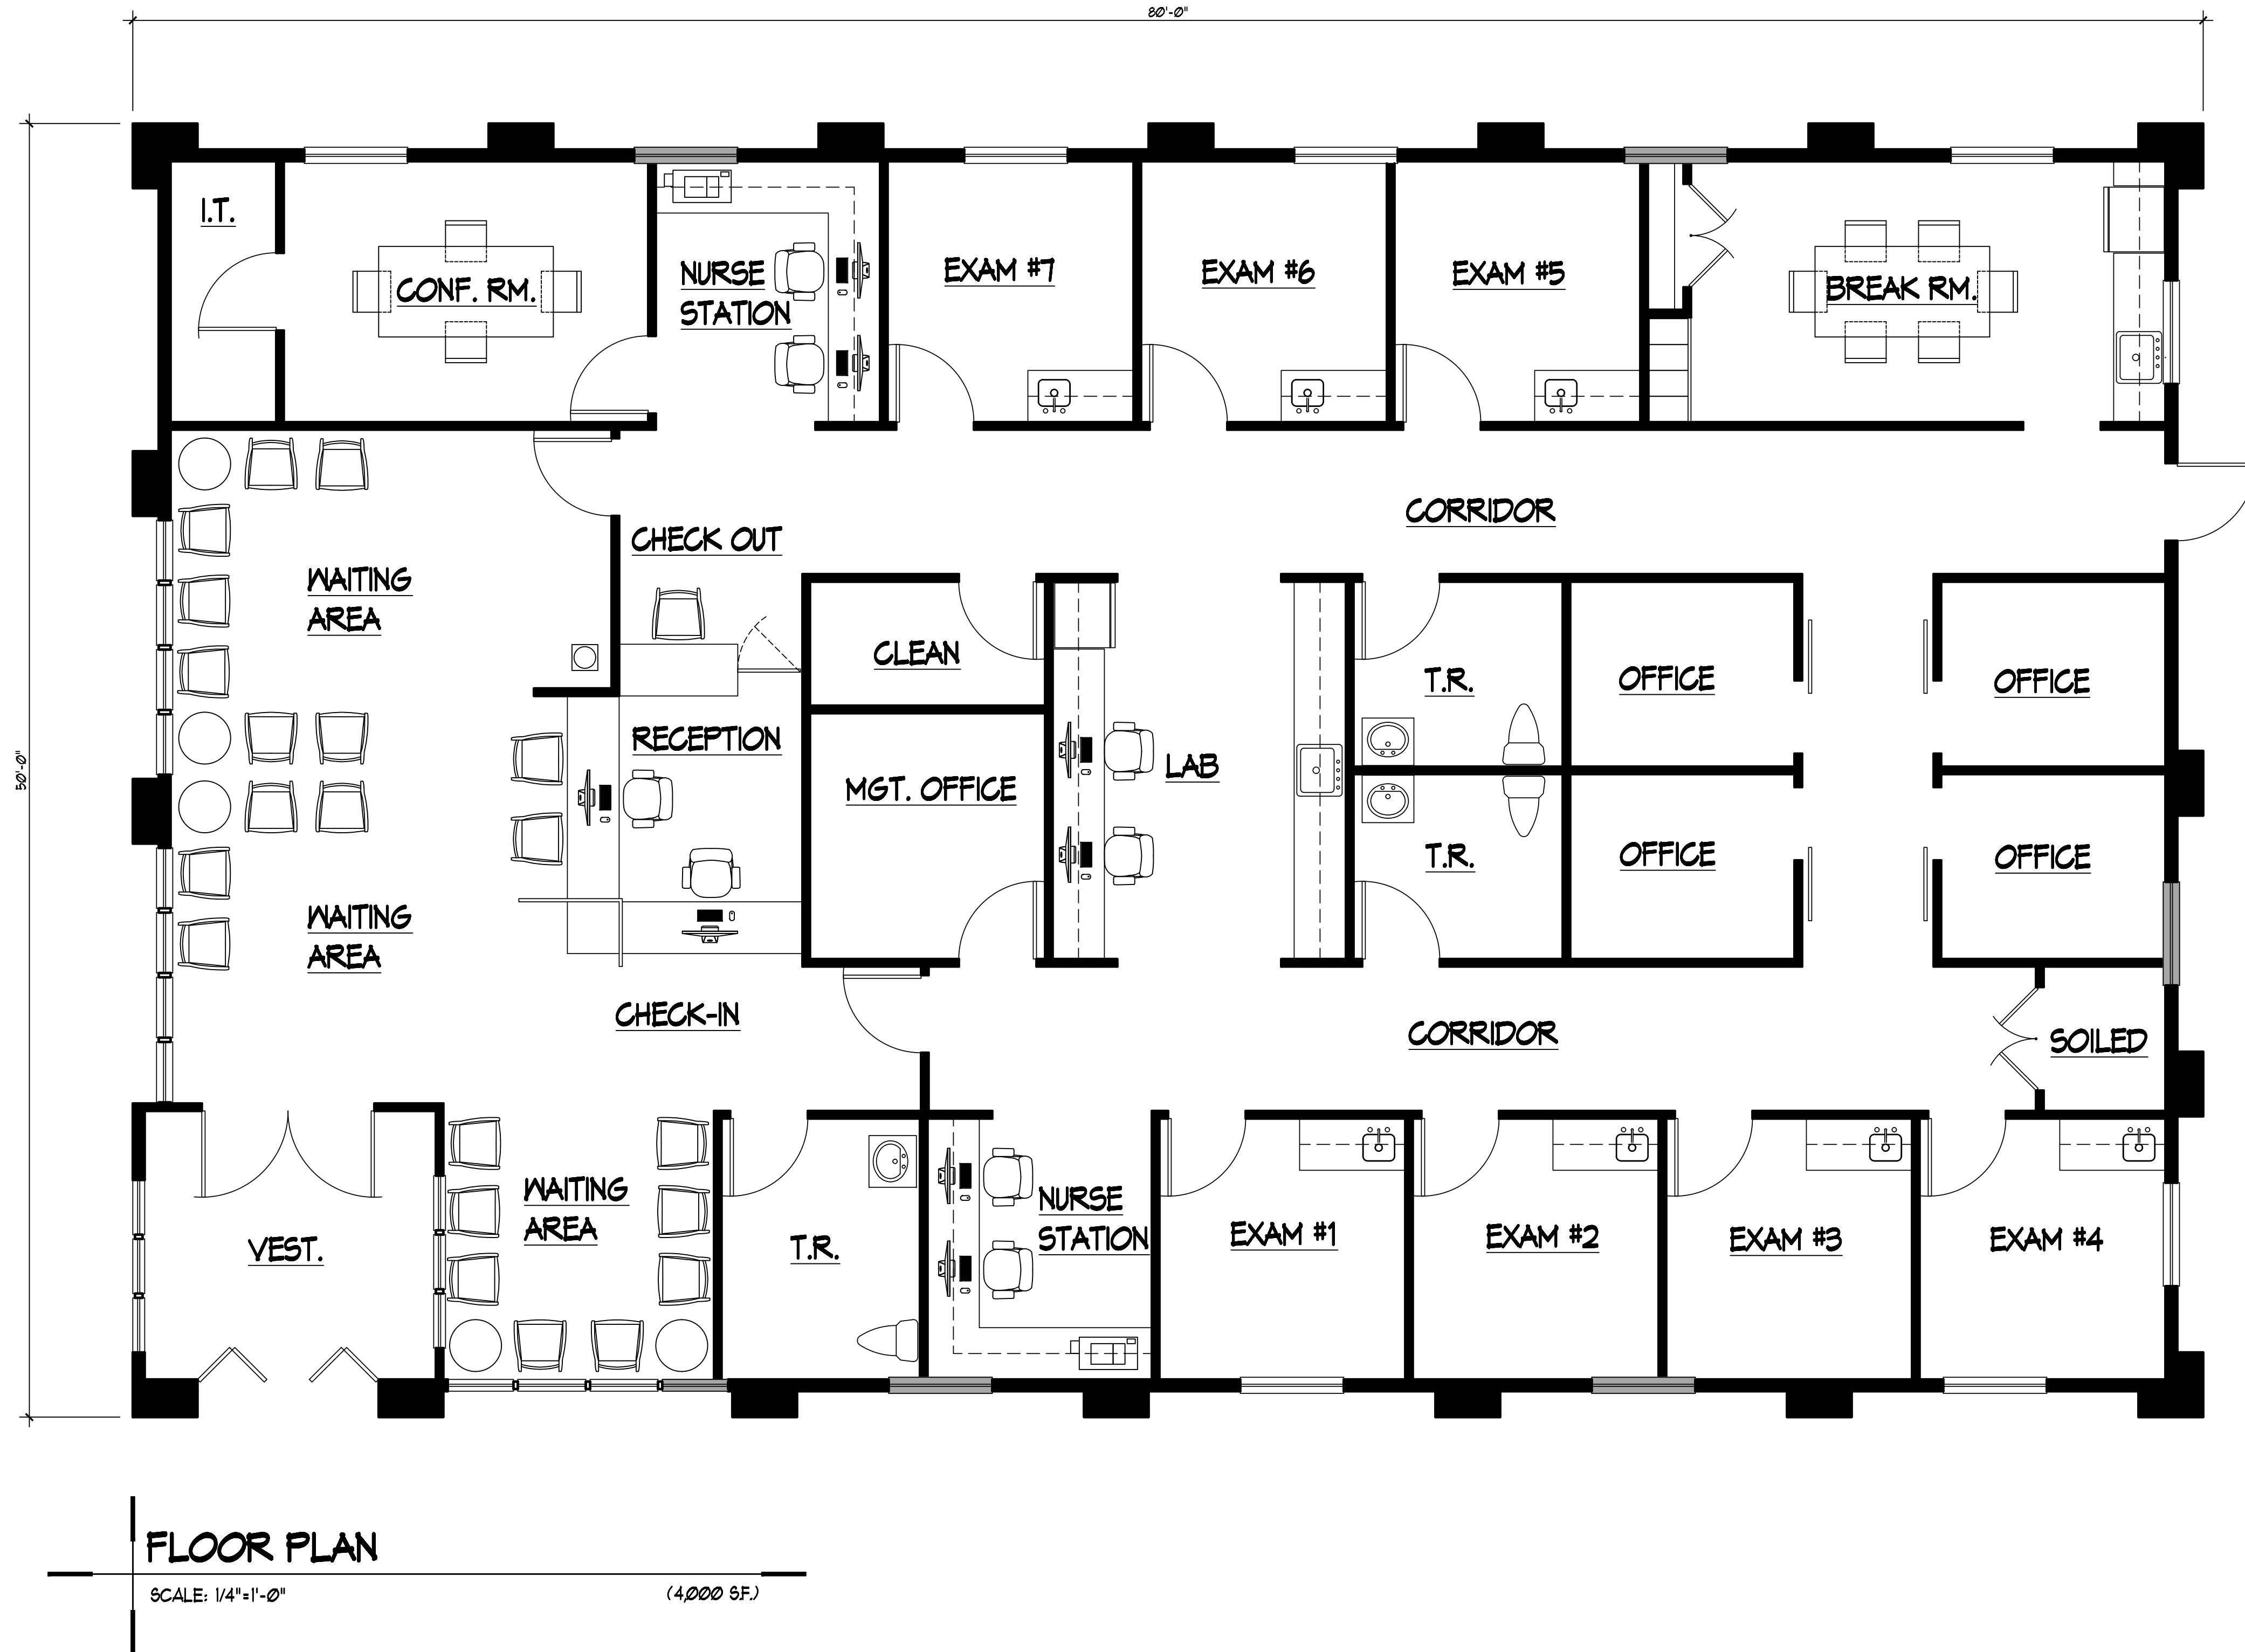

**MALVERN SCHOOL
 PROPERTIES, LP**

FLOOR PLAN
 ◇ **MEDICAL OFFICE BUILDING** ◇
 MONTGOMERY, NEW JERSEY

SCALE: 1/4"=1'-0"
 #23011
 MAY 30, 2023

A-1

FEINBERG & ASSOCIATES P.C.
 ARCHITECTURE/SITE DESIGN/INTERIOR DESIGN
 1010 Haddonfield-Berlin Road • Suite 411 • Voorhees, NJ 08043
 Tel: 856.782.0100 • Fax: 856.782.8656
 www.feinbergdesign.com



SCALE: 1/4"= 1'-0"
#23011
MAY 30, 2023

A-2

**MALVERN SCHOOL
PROPERTIES, LP**

ELEVATIONS
◇ **MEDICAL OFFICE BUILDING** ◇
MONTGOMERY, NEW JERSEY

FEINBERG & ASSOCIATES P.C.
ARCHITECTURE/SITE DESIGN/INTERIOR DESIGN
1010 Haddonfield-Berlin Road • Suite 411 • Voorhees, NJ 08043
Tel: 856.782.0100 • Fax: 856.782.8656
www.feinbergdesign.com



* HIGHEST PREDEVELOPMENT GRADE UNDER BUILDING (131.50')

SCALE: 1/4"= 1'-0"
#23011
MAY 30, 2023

A-3

**MALVERN SCHOOL
PROPERTIES, LP**

ELEVATIONS
◇ **MEDICAL OFFICE BUILDING** ◇
MONTGOMERY, NEW JERSEY

FEINBERG & ASSOCIATES P.C.
ARCHITECTURE/SITE DESIGN/INTERIOR DESIGN
1010 Haddonfield-Berlin Road • Suite 411 • Voorhees, NJ 08043
Tel: 856.782.0100 • Fax: 856.782.8656
www.feinbergdsgn.com